


P:\Gen\Lake County\132860 Third Amendment T-M Project\Addendum 3\vault detail figure.dwg 25 Sep 2007 8:43am Updated by: dcourcy

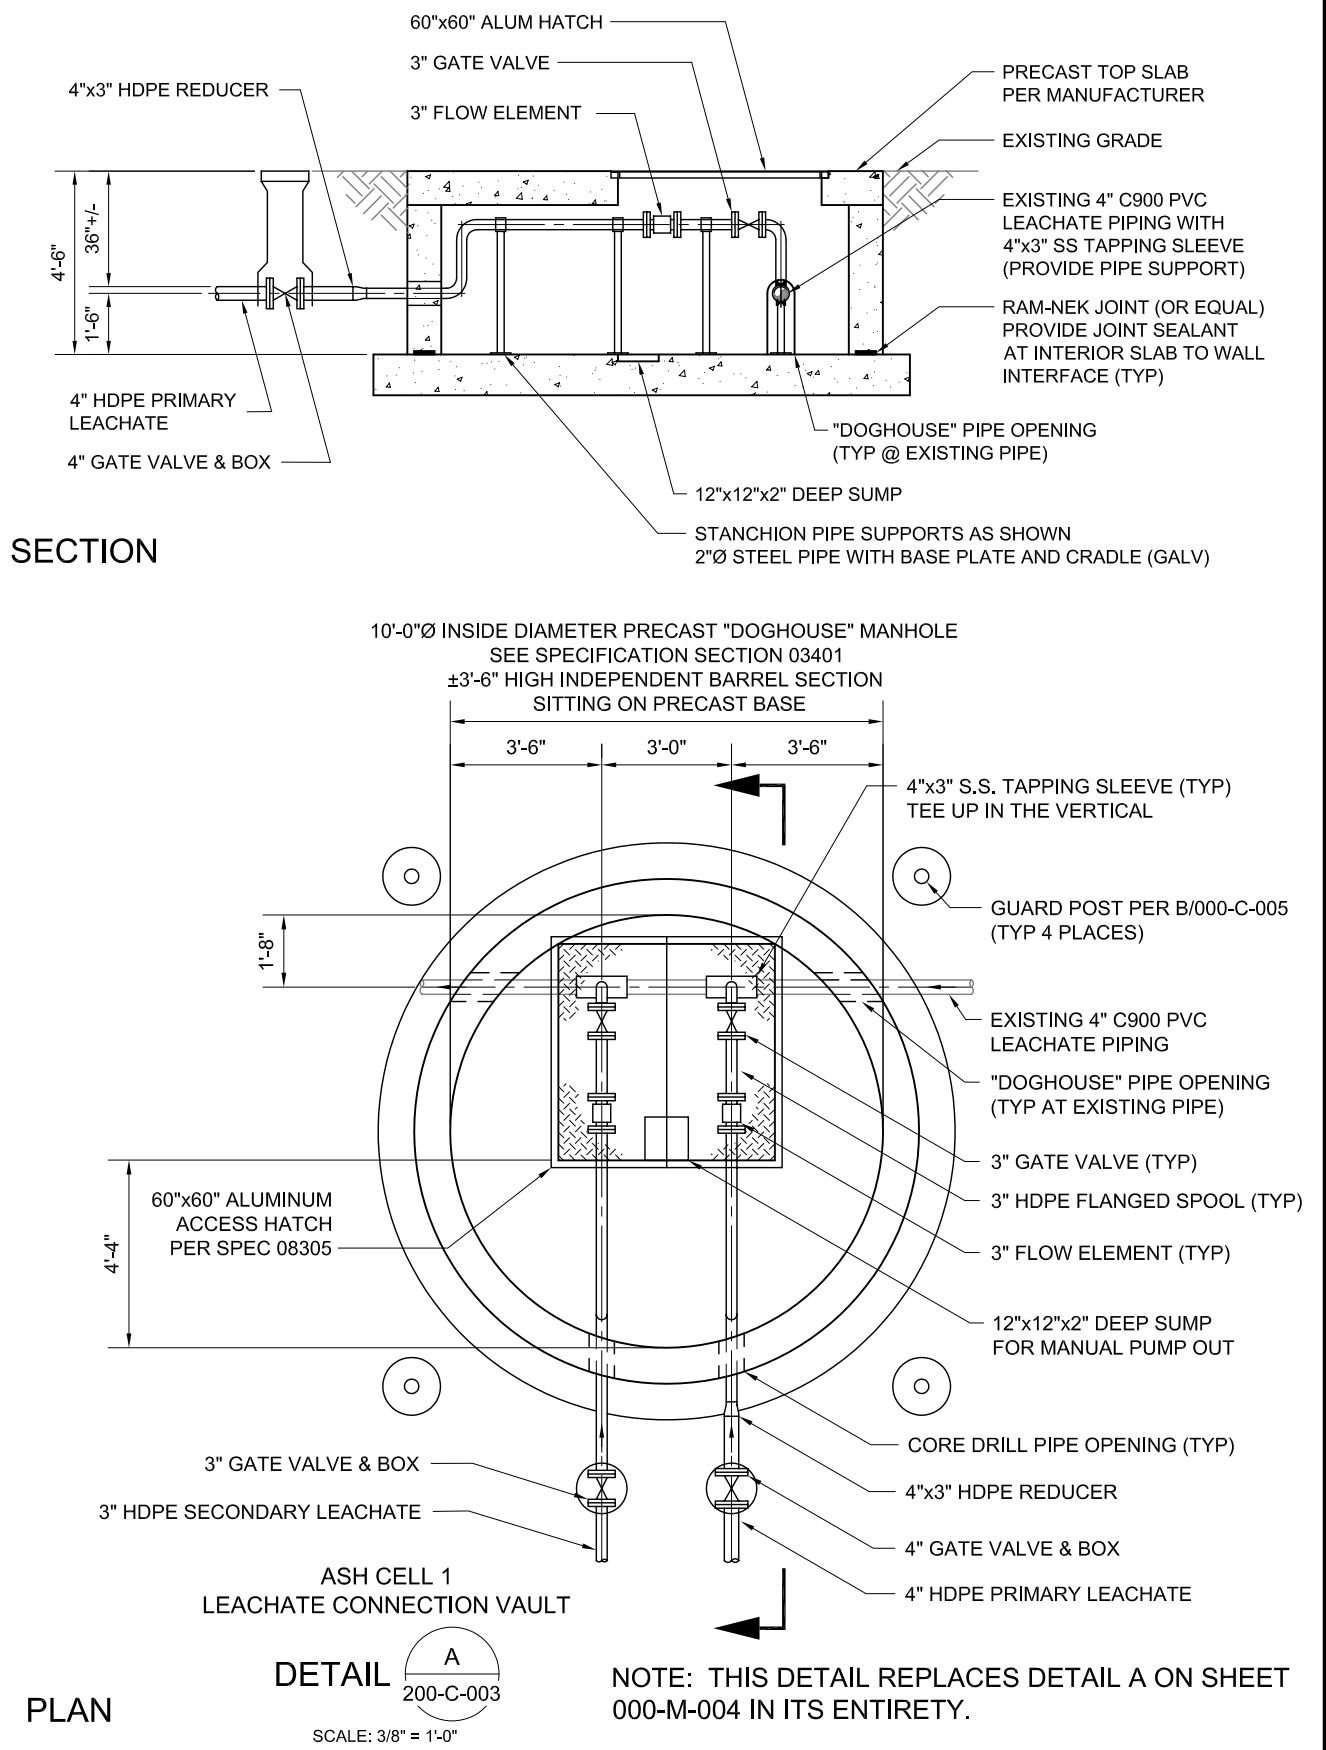

**BROWN AND
CALDWELL**

**Addendum 3 - Figure 1
Ash Leachate Forcemain Vault
Lake County Phase III - Cell 1 Landfill**